
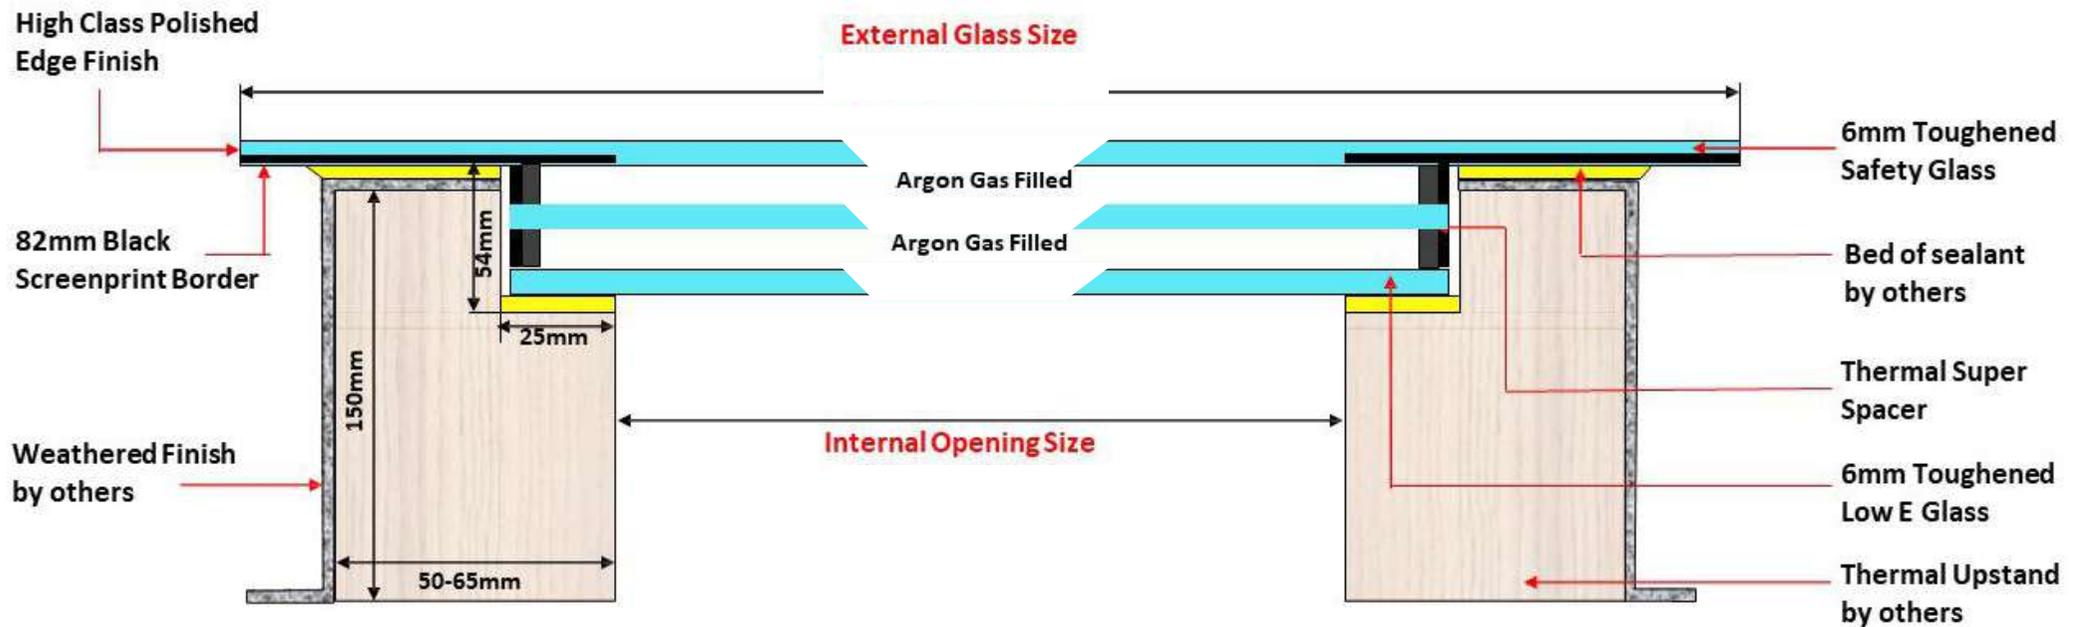


FRAMELESS FLAT FIXED ROOFLIGHT

Typical Installation Guide - triple glazed

U-Value: 0.7 w/m²k

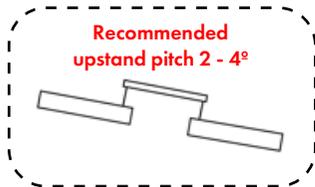

Drawing not to scale.

Please note it is the responsibility of the customer to ensure that all products purchased and used are compliant with the Building Regulations.

FRAMELESS FLAT FIXED ROOFLIGHT

U-Value: 0.7 w/km²

High Class Polished
Edge Finish

82mm Black
Screenprint Border

6mm Toughened
Safety Glass

Thermal Super
Spacer

6mm Toughened
Low E Glass

Argon Gas Filled

Argon Gas Filled

82mm Black Border



Free Delivery



Drawing not to scale.

Please note it is the responsibility of the customer to ensure that all products purchased and used are compliant with the Building Regulations.